


AM PUBLIC TRANSPORTATION ASSN - TECH

08/15/22 - 08/15/22

SHERATON DENVER DOWNTOWN - GRAND BALLROOM II - DENVER, CO

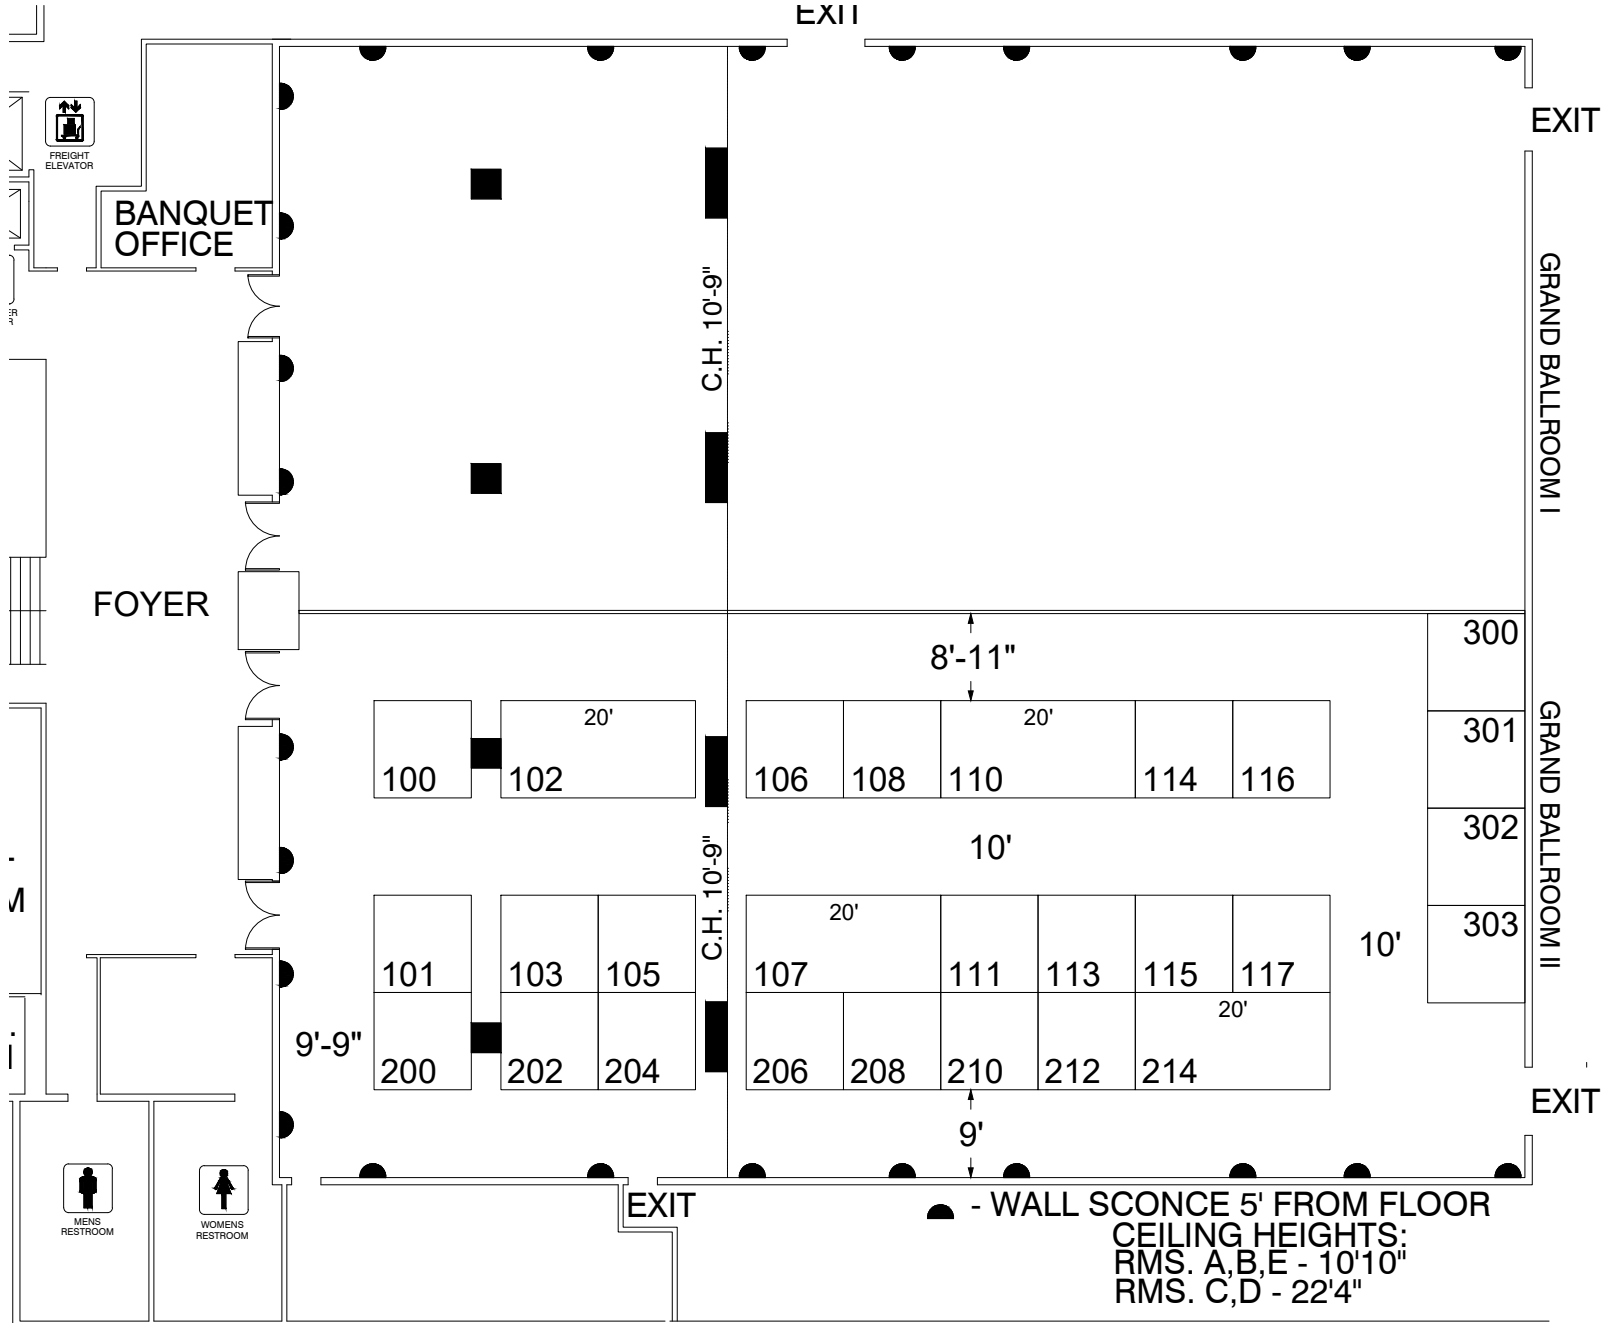

REVISION

Date: 7/12/2022

By: Jo Ann Shimek

BOOTH COUNT

Inventory as of 07/12/2022

Dimension	Size	Qty	SqFt
10'x10'	100	23	2,300
10'x20'	200	4	800
Totals:	27	3,100	

BLDG. LEGEND:

DRAWING INFO

Passport Line Item Number:

#8509364

Facility:
SHERATON DENVER DOWNTOWN

Facility Location:
GRAND BALLROOM II

City & State:
DENVER, CO

Scale: CUSTOM

Project #: ----

Acct. Sales: ----

Acct. Mgmt.: JESSE PITTMAN

Started: 7/8/2022

Started By: JO ANN SHIMEK

Prod. Branch: ENTER BRANCH NAME

Freeman

Disclaimer - This floor plan is preliminary and subject to change pending review and official approval by all authorities having jurisdiction. Every effort has been made to ensure the accuracy of all information contained on this floor plan. However, no warranties, either expressed or implied, are made with respect to this floor plan. If the location of building columns, utilities or other architectural components of the facility is a consideration in the construction or usage of an exhibit, it is the sole responsibility of the exhibitor to physically inspect the facility to verify all dimension and locations.

Confidential and Proprietary - the information contained herein is the proprietary information of Freeman and by accessing the information, the recipient agrees to keep the information confidential and not disclose it to any third party without the prior consent of Freeman. Recipient also agrees to only use the information for its internal evaluation purposes and for no other purpose, without the prior consent of Freeman.

File Path: C:\Vault\Designs\Projects\Am Pub Transportation Assn - Tech\APTAT2208\Event\Floor Plans\APTAT2208.dwg | Tab Name: L8509364 FP